



**ONE BEDROOM/ONE BATH FLAT
UNIT - A**

101
1/4" = 1'-0"
700 SQUARE FEET

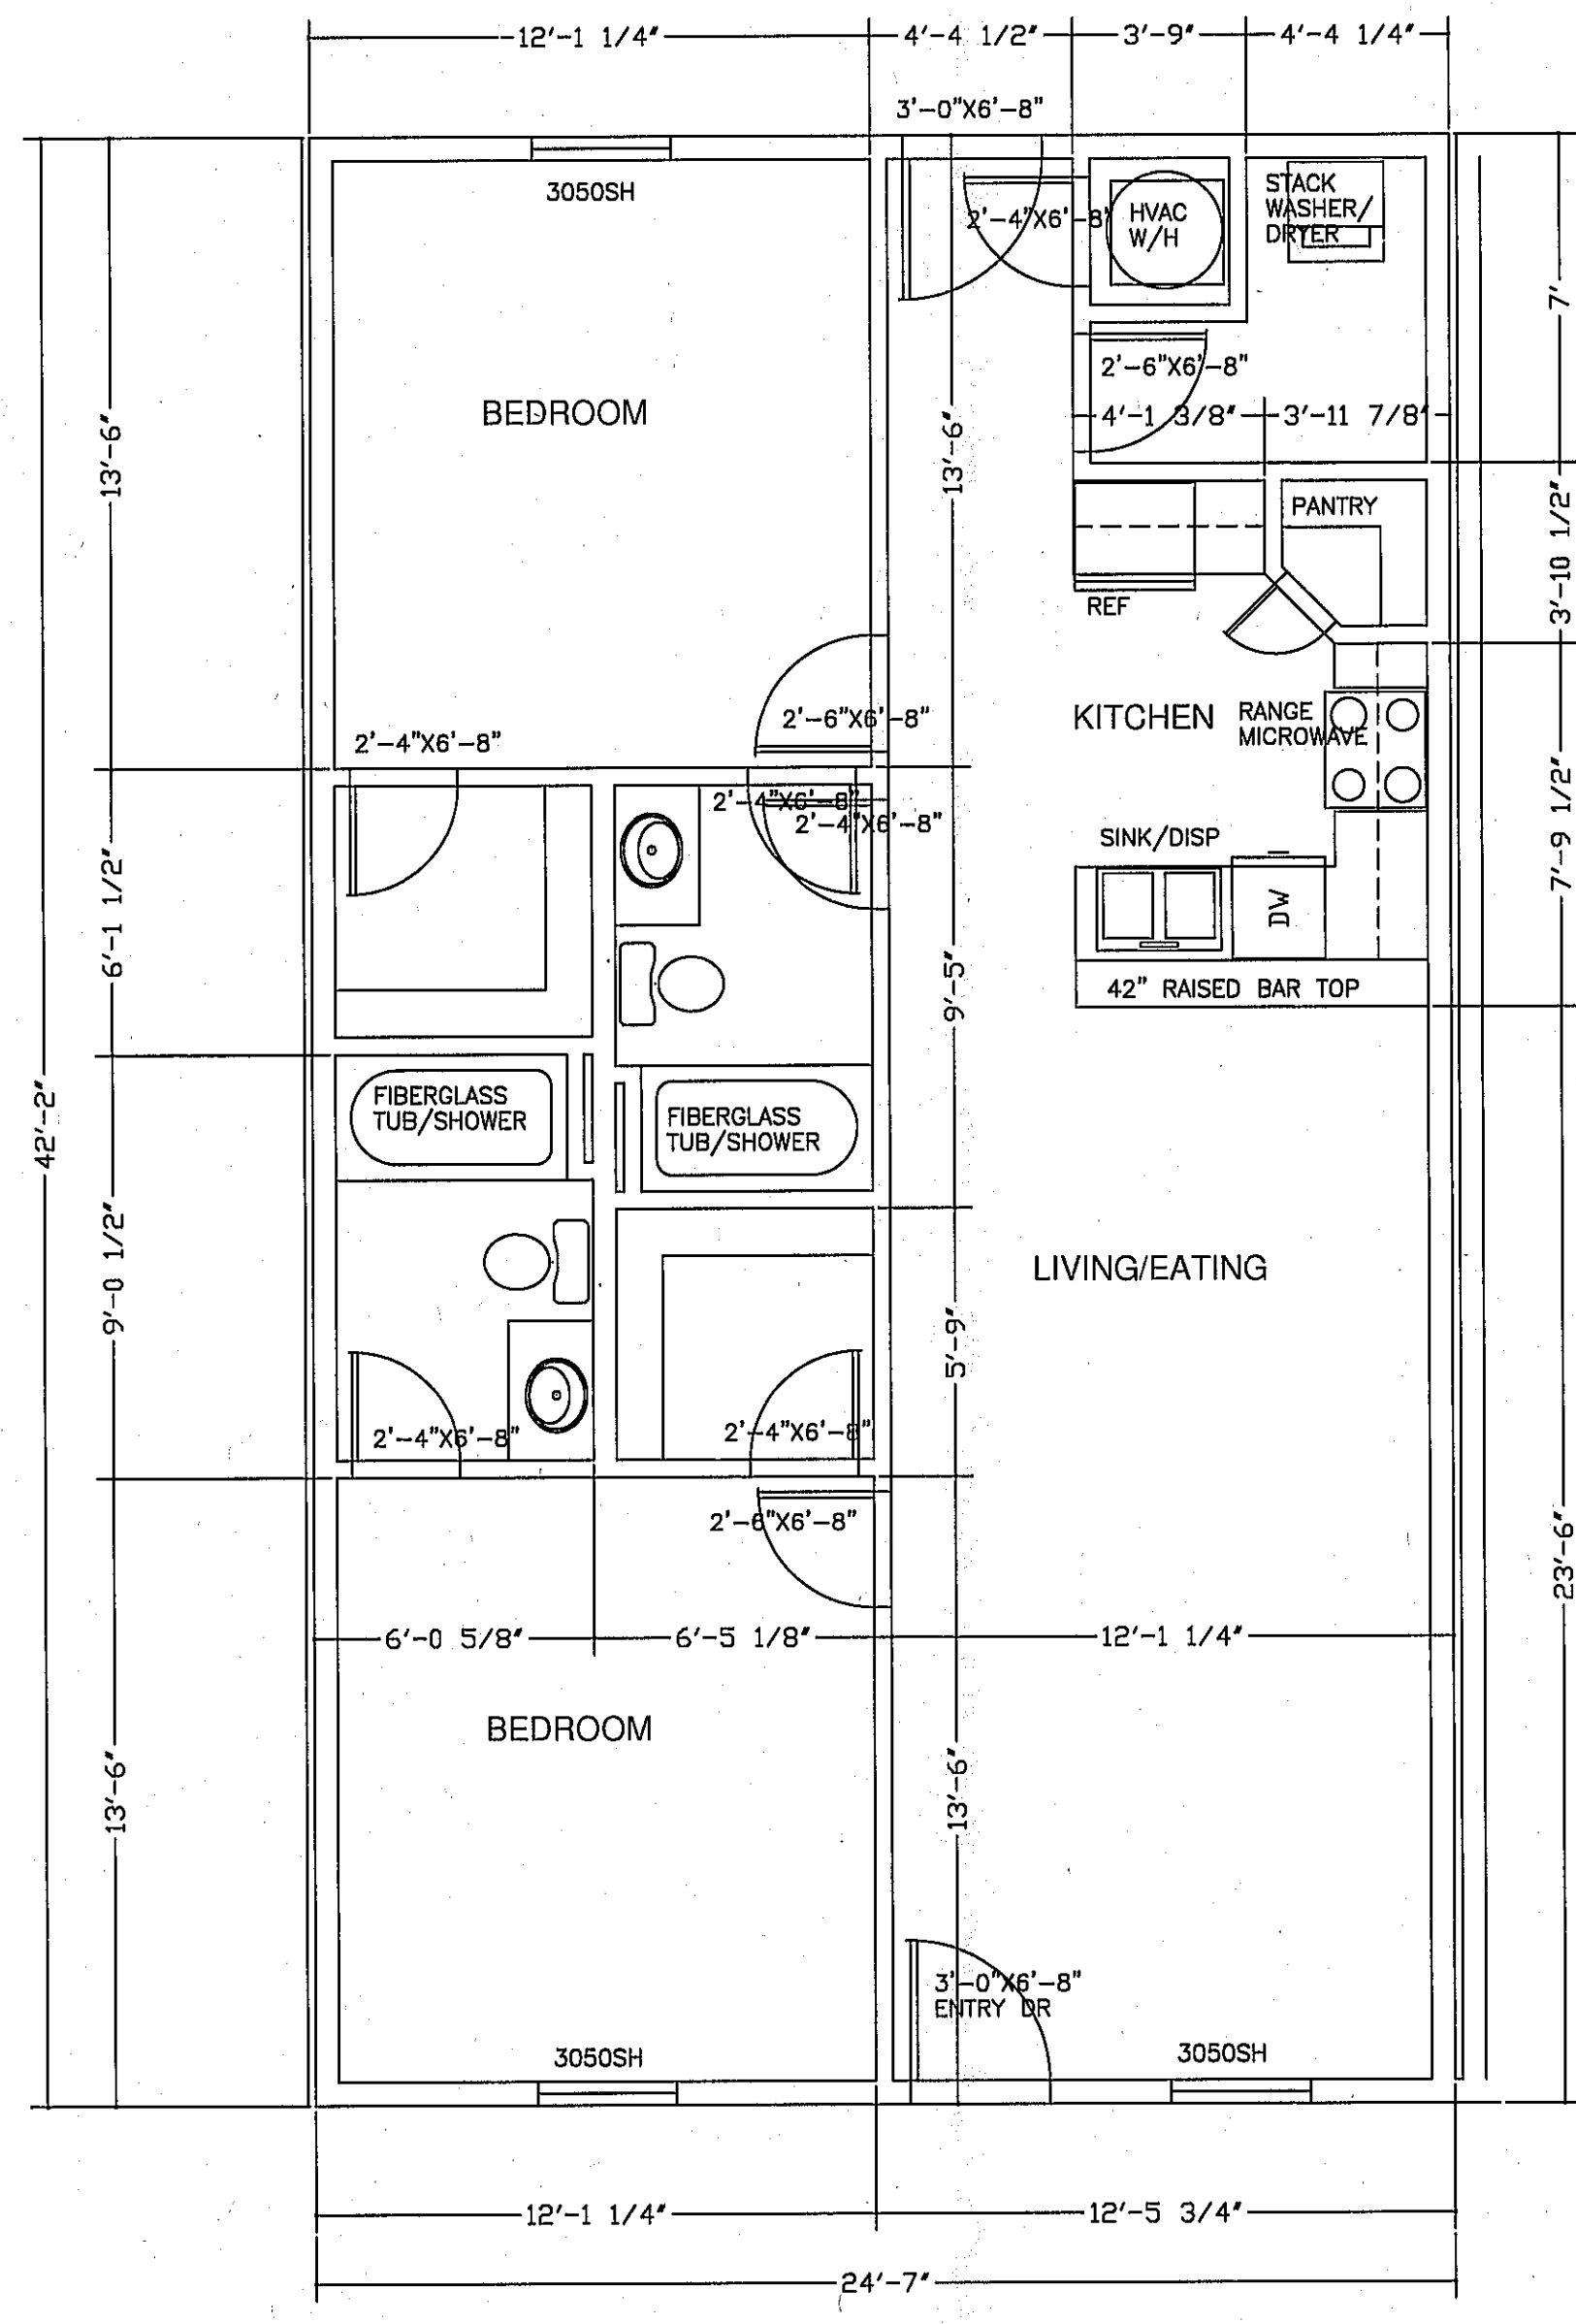

**TWO BEDROOM/TWO BEDROOM FLAT
UNIT - B**

102
1/4" = 1'-0"
1,057 SQUARE FEET

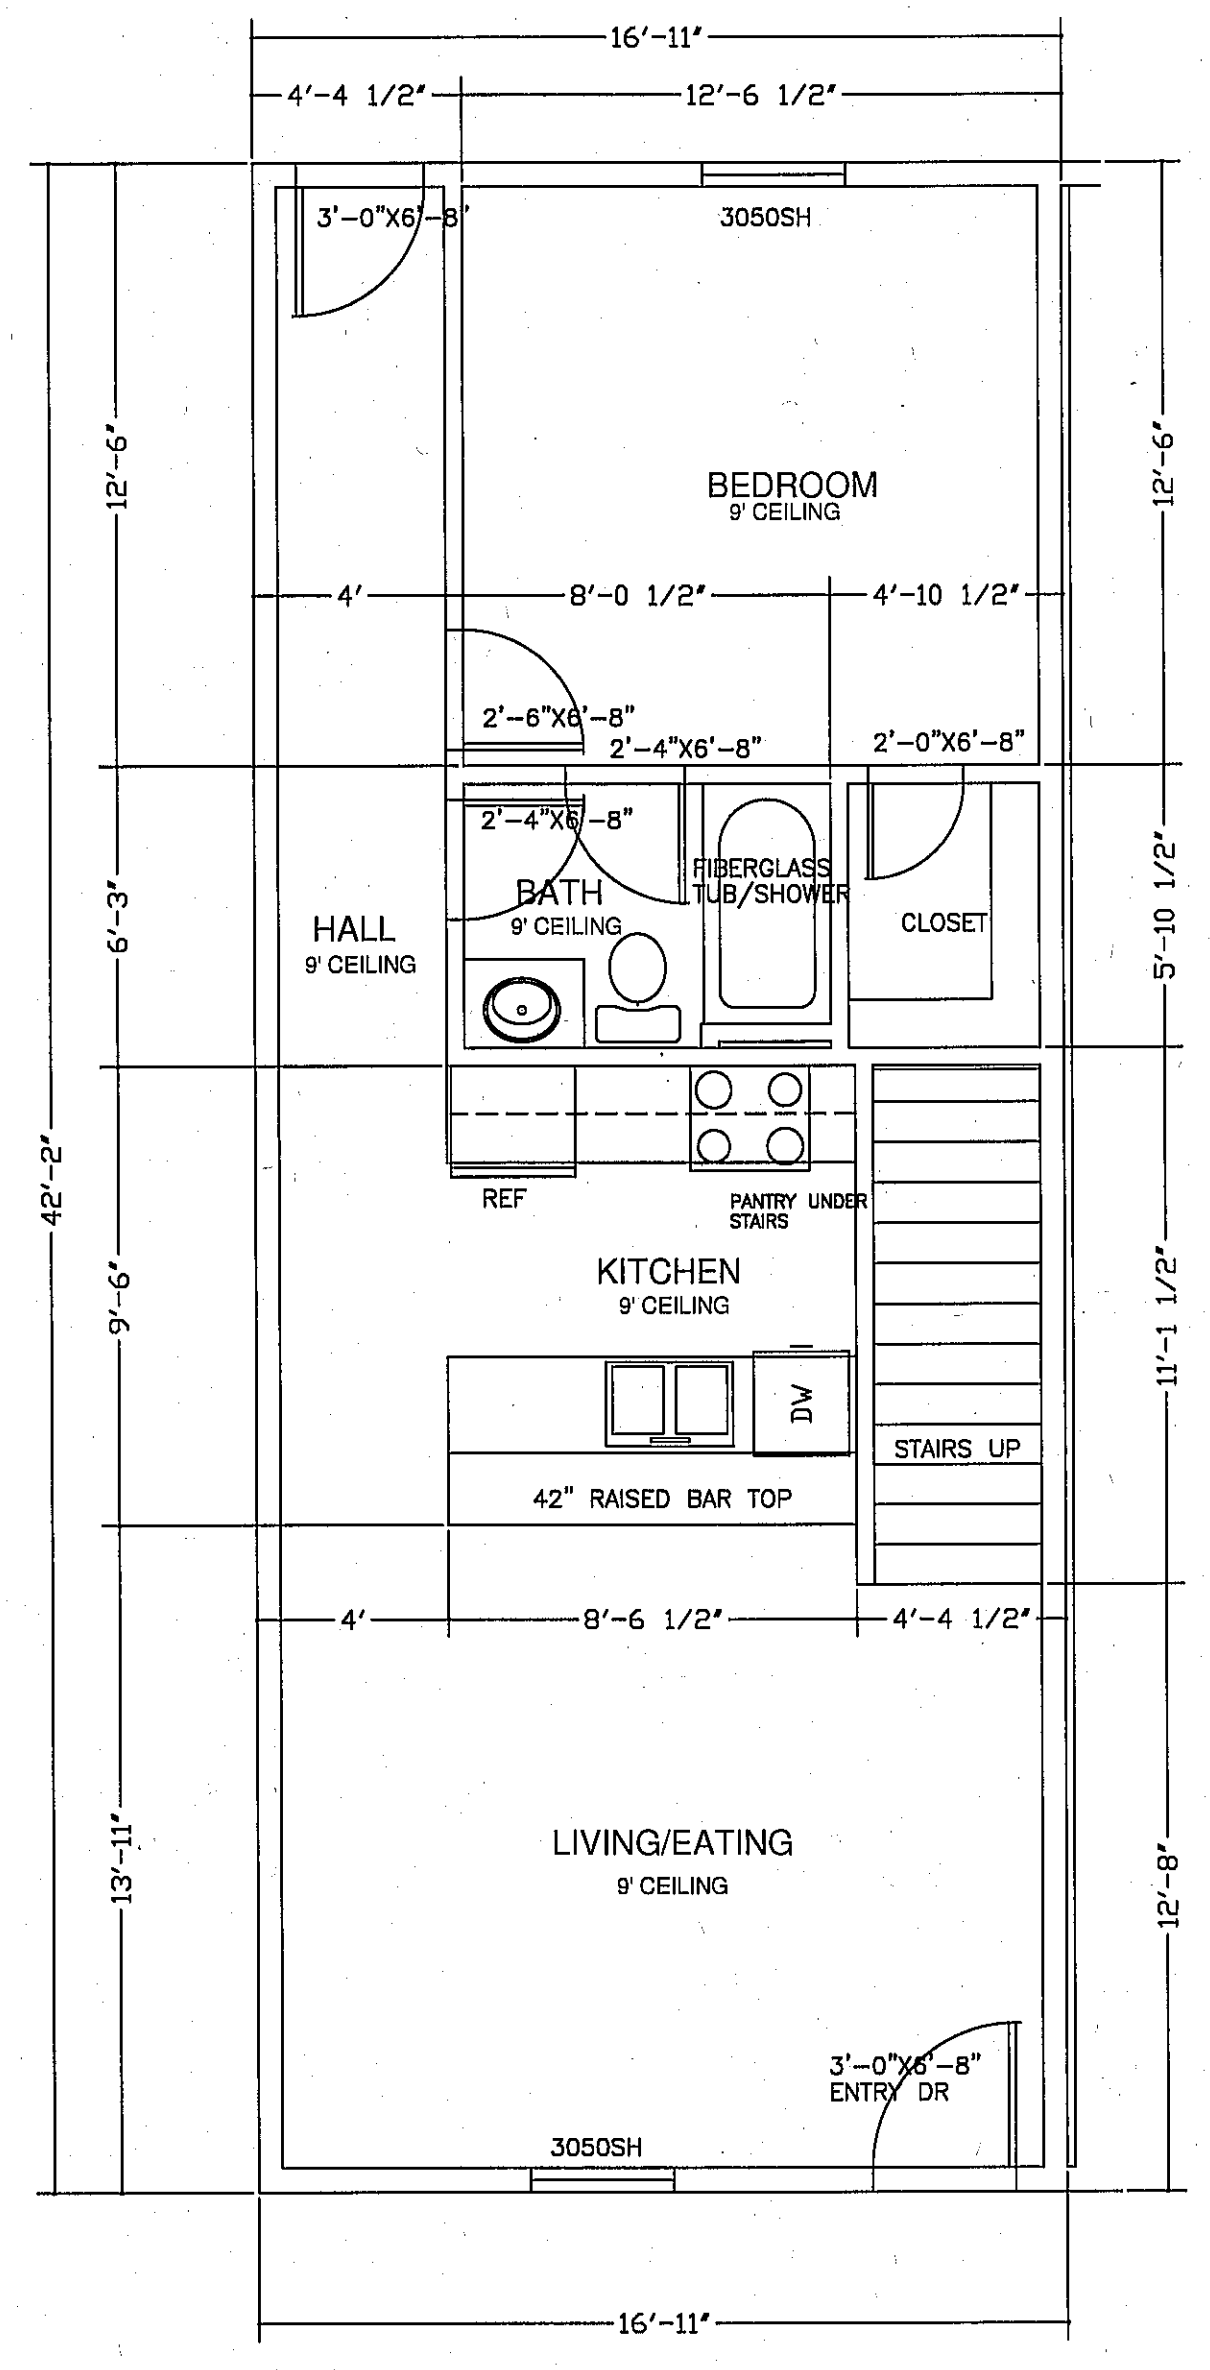

UNIT - C TWO BEDROOM/TWO BATH TOWNHOUSE UNIT

103
1/4" = 1'-0"
FIRST FLOOR: 713 SQUARE FEET
SECOND FLOOR: 415 SQUARE FEET
TOTAL: 1,128 SQUARE FEET


NOTE: SEE BUILDING PLANS AND ELEVATIONS FOR WINDOW DEVIATIONS ON END UNITS.

REVISIONS:			
NO.	DESCRIPTION:	DATE:	BY:

PRELIMINARY DRAWING:	
FINAL PRELIMINARY:	
RELEASED FOR CONSTRUCTION:	

Designs Plus, Joseph Ruscin-Architect expressly reserves its common law copyright and other property rights in these drawings. These drawings are not to be reproduced, changed or copied in any form or manner whatsoever, nor are they to be assigned to any third party, without first obtaining the express written permission and consent of Designs Plus. These drawings are intended for use for the specific project named and dated on this sheet and are not intended for use on any other project or site location without the expressed written consent of the architect.

SHEET DESCRIPTION
**GLENN HEIGHTS CONDOMINIUM
FOR
THE GLENN GROUP, LLC
AUBURN, ALABAMA**

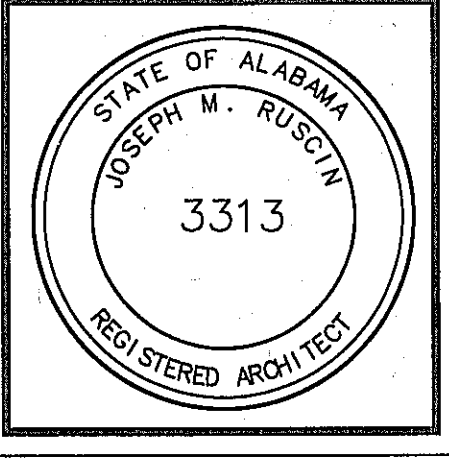

Designs + Plus

ARCHITECTURE PLANNING URBAN DESIGN
Joseph Ruscin, Architect 119 North College, Auburn, AL 36830 (334) 502-0860

PROJECT:	
DATE:	
ACAD FILE:	
DRAWN BY:	JOSEPH RUSCIN
CHECKED BY:	JOSEPH RUSCIN
SHEET NO:	A1